




Series 700 Patio Doors - 600 Pa Windload Interlockers and Meeting Stiles Limitation Chart

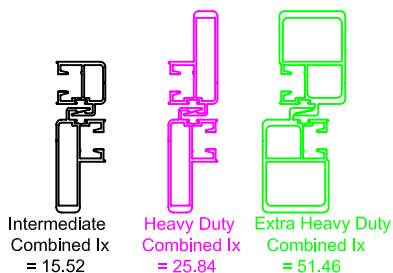

NOTE: 1. Opening sizes shown in red.
3. Actual window sizes shown in black and brackets.

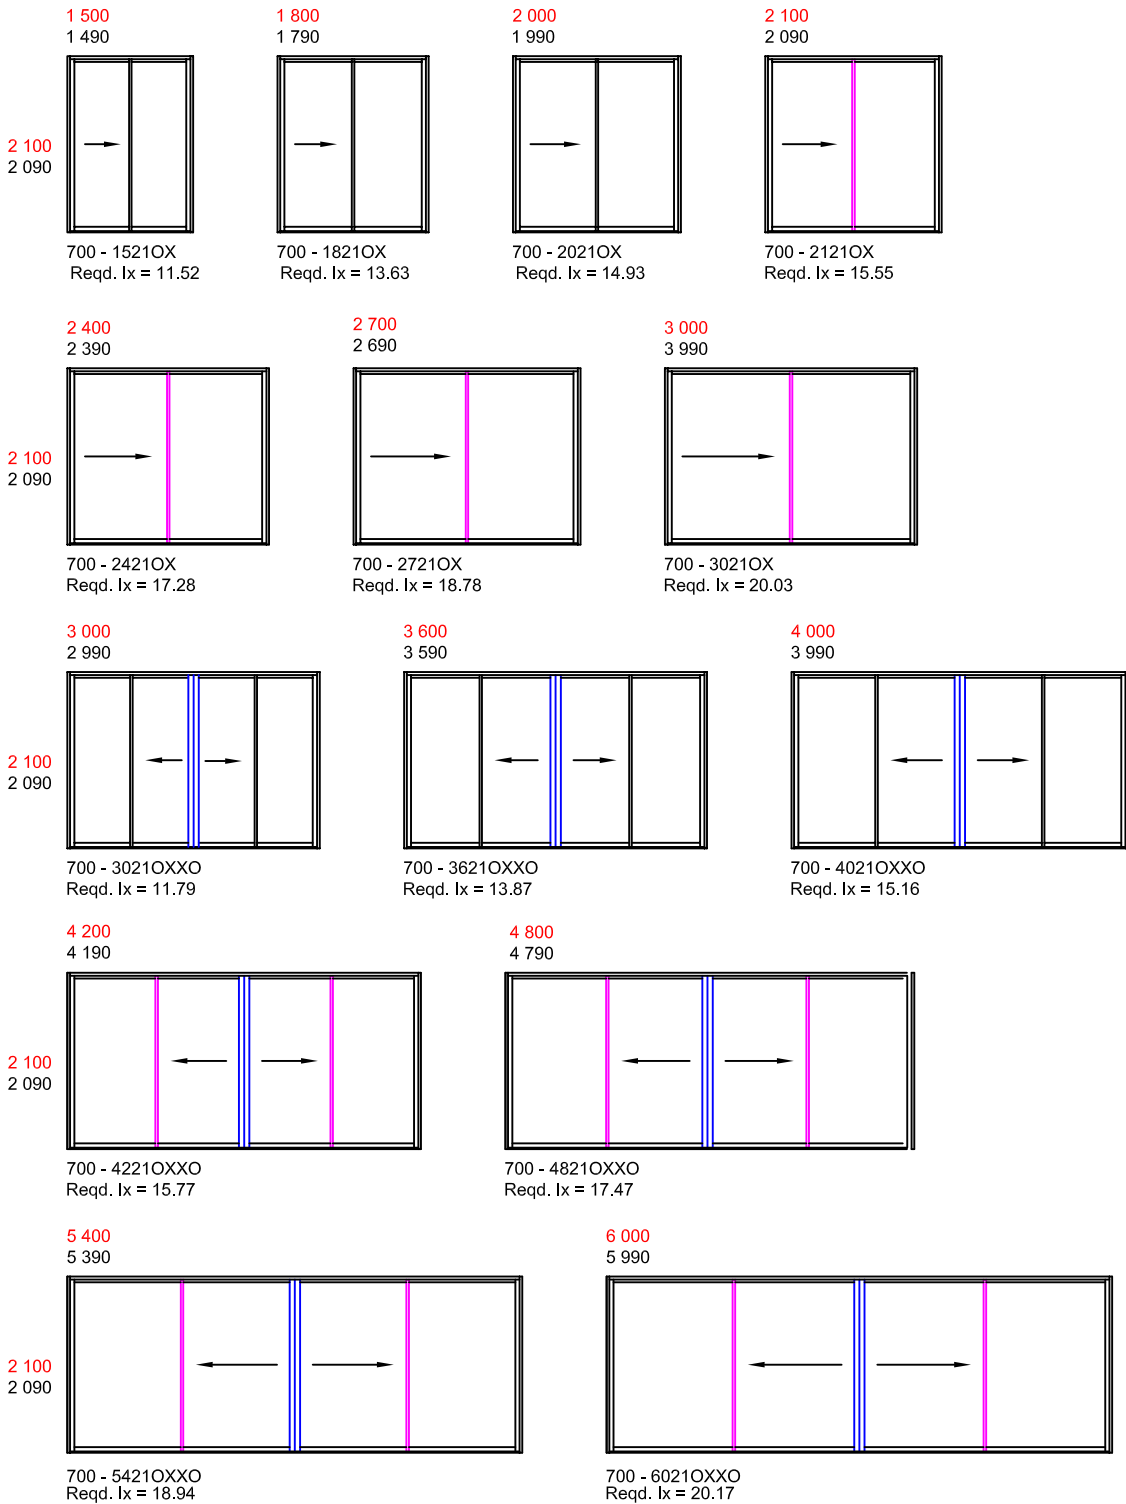

INTERLOCKERS

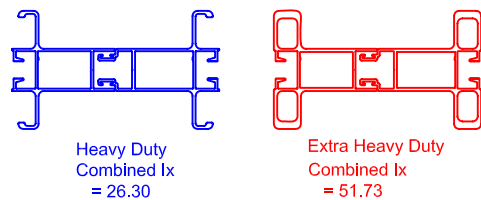



MEETING STILES

SASH LIMITATIONS: WIDTH: 1 500 Max
HEIGHT: 2 100 Max


Series 700 Patio Doors - 1000 Pa Windload Interlockers and Meeting Stiles Limitation Chart



NOTE: 1. Opening sizes shown in red.
3. Actual window sizes shown in black and brackets.

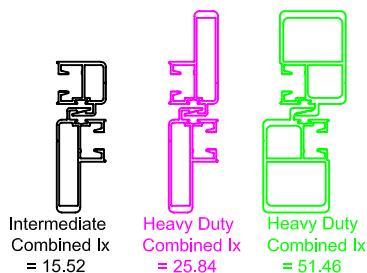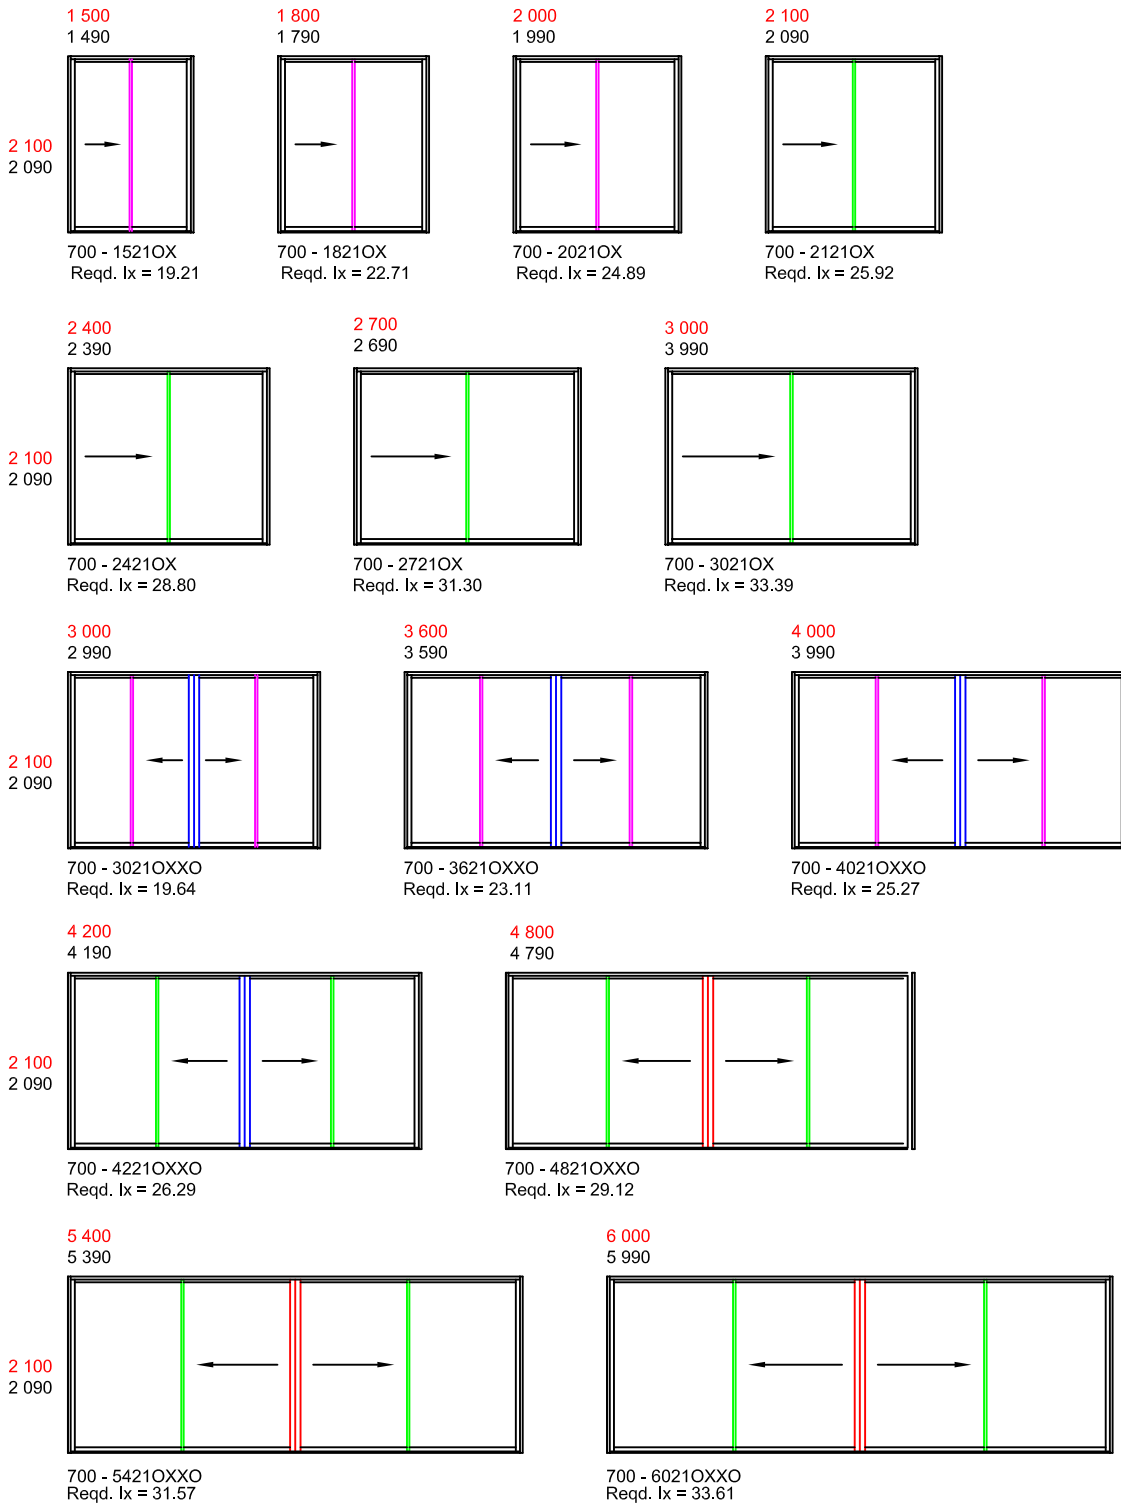

INTERLOCKERS

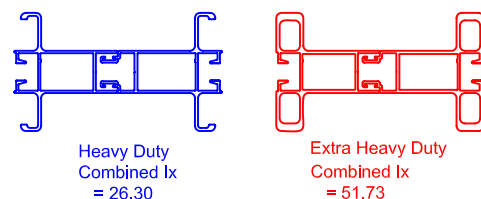



MEETING STILES

SASH LIMITATIONS: WIDTH: 1 500 Max
HEIGHT: 2 100 Max


Series 700 Patio Doors - 1500 Pa Windload Interlockers and Meeting Stiles Limitation Chart



NOTE: 1. Opening sizes shown in red.
3. Actual window sizes shown in black and brackets.

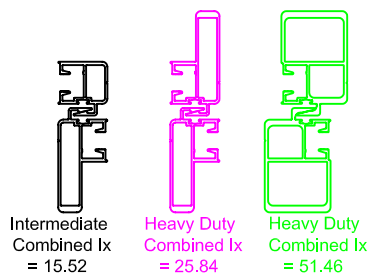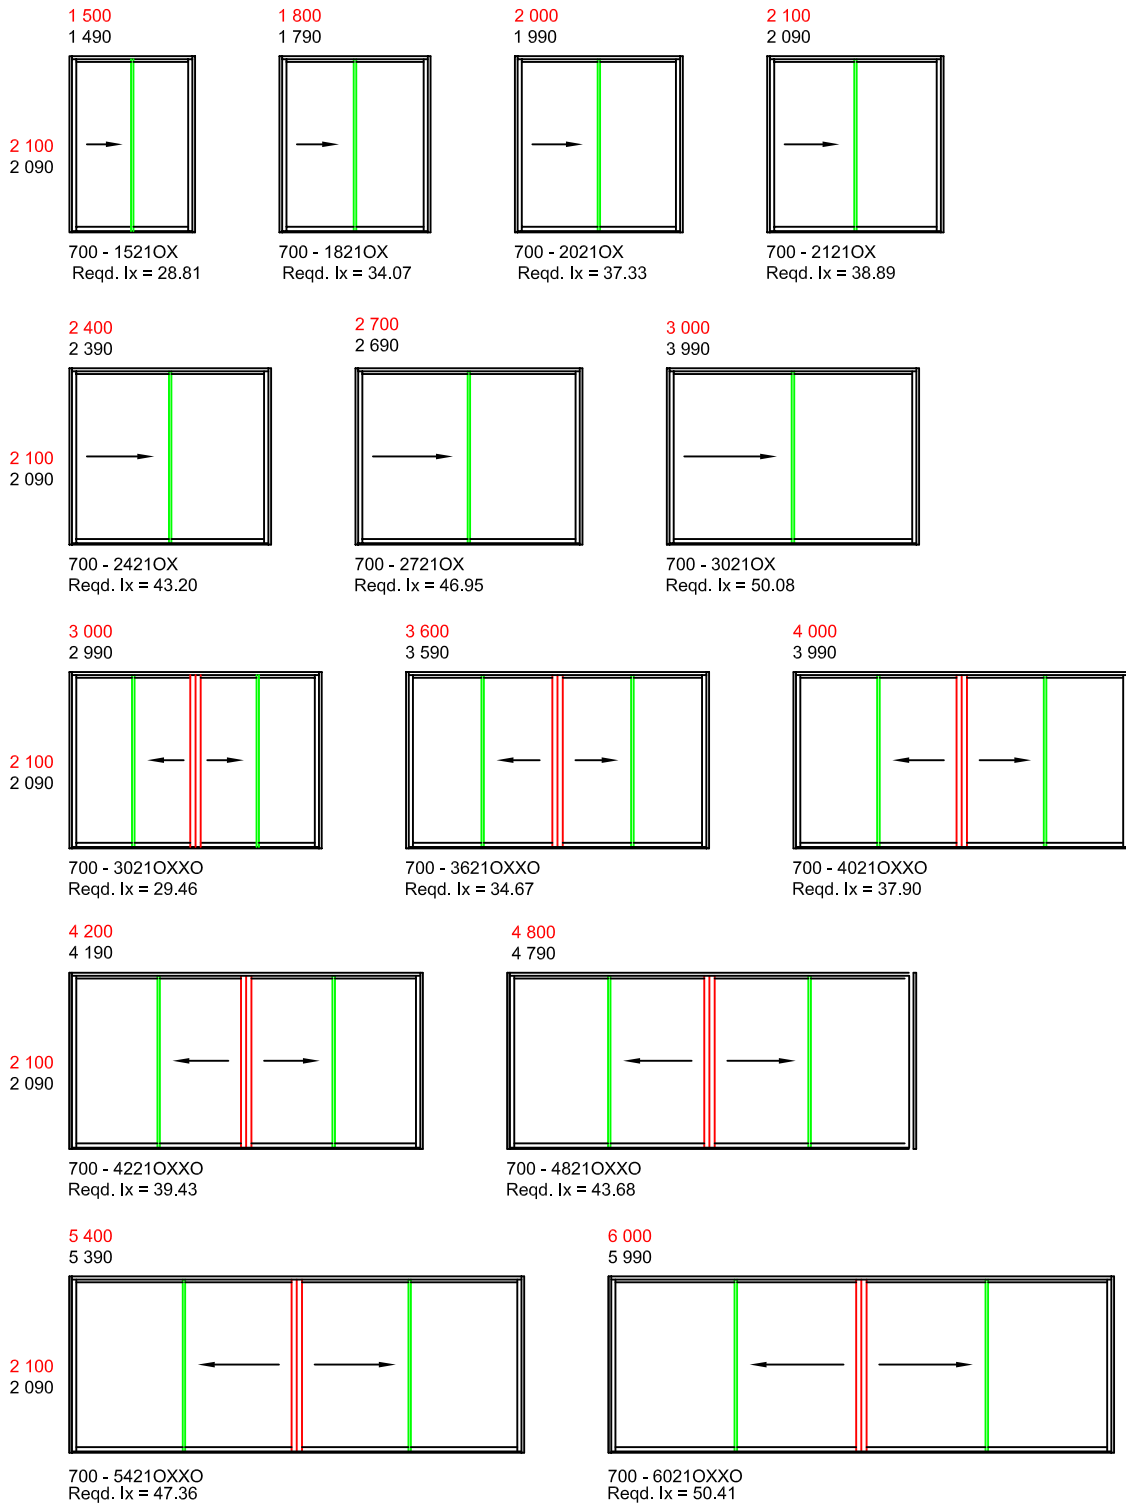

INTERLOCKERS

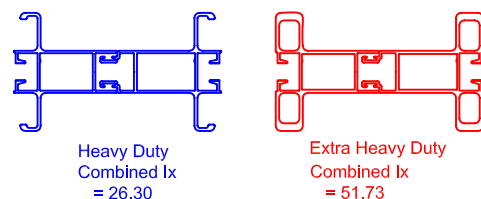

MEETING STILES

SASH LIMITATIONS: WIDTH: 1 500 Max
HEIGHT: 2 100 Max